



PROPOSED SITE AND PHASING PLAN


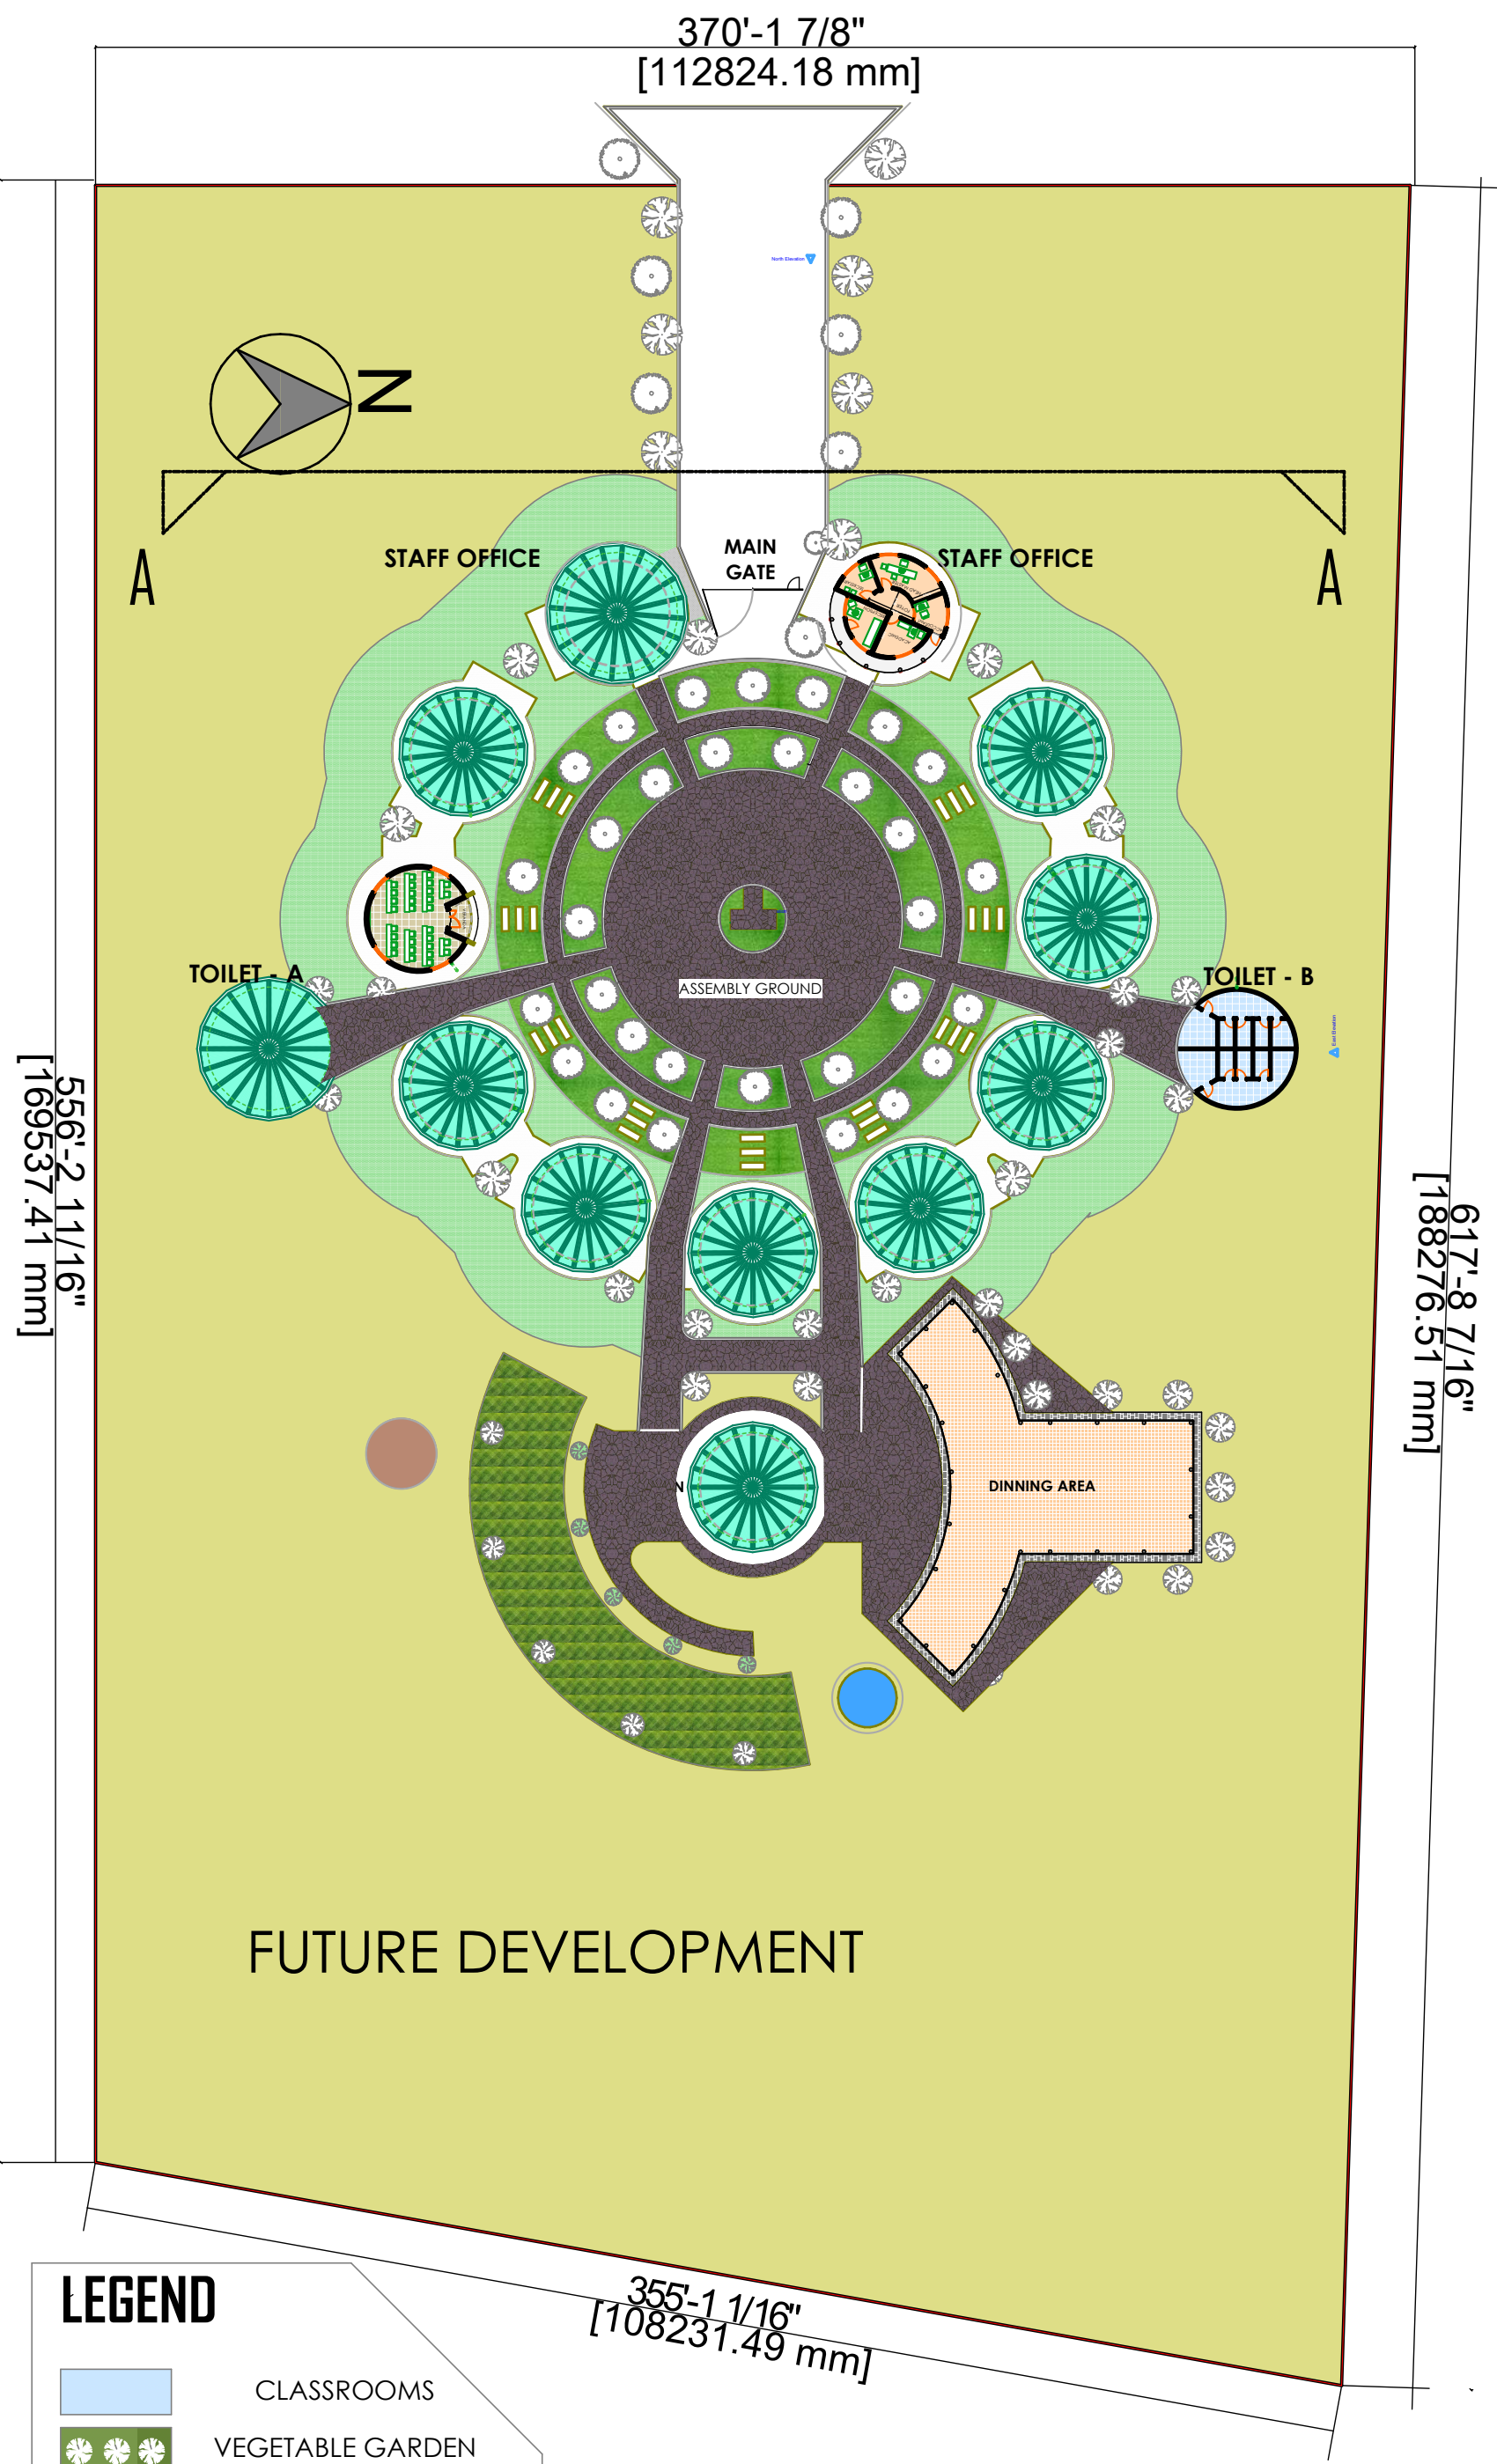


PROPOSED SITE PLAN

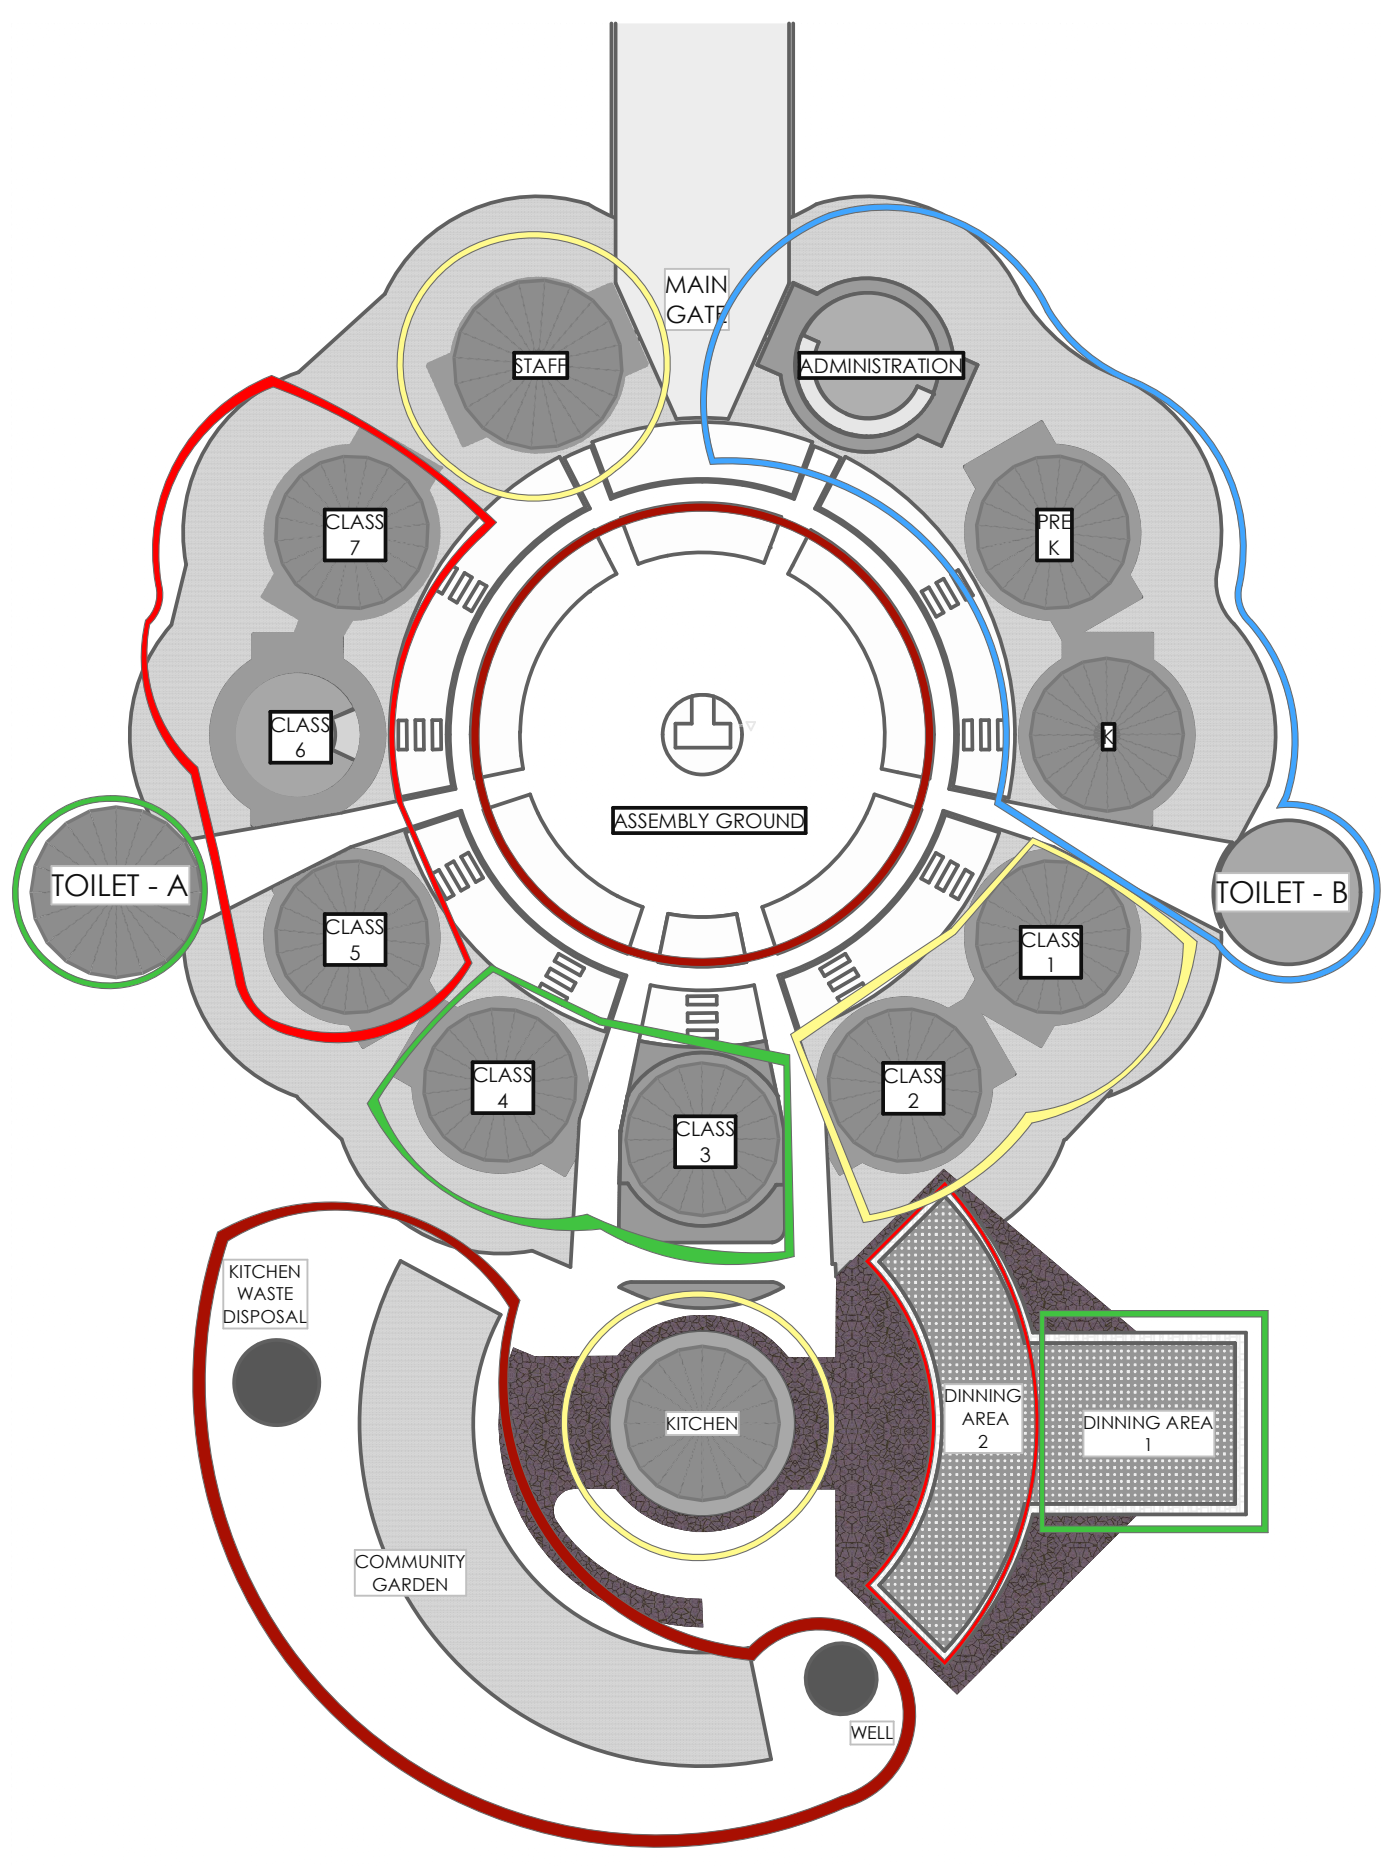

FUTURE DEVELOPMENT

PHASING PLAN

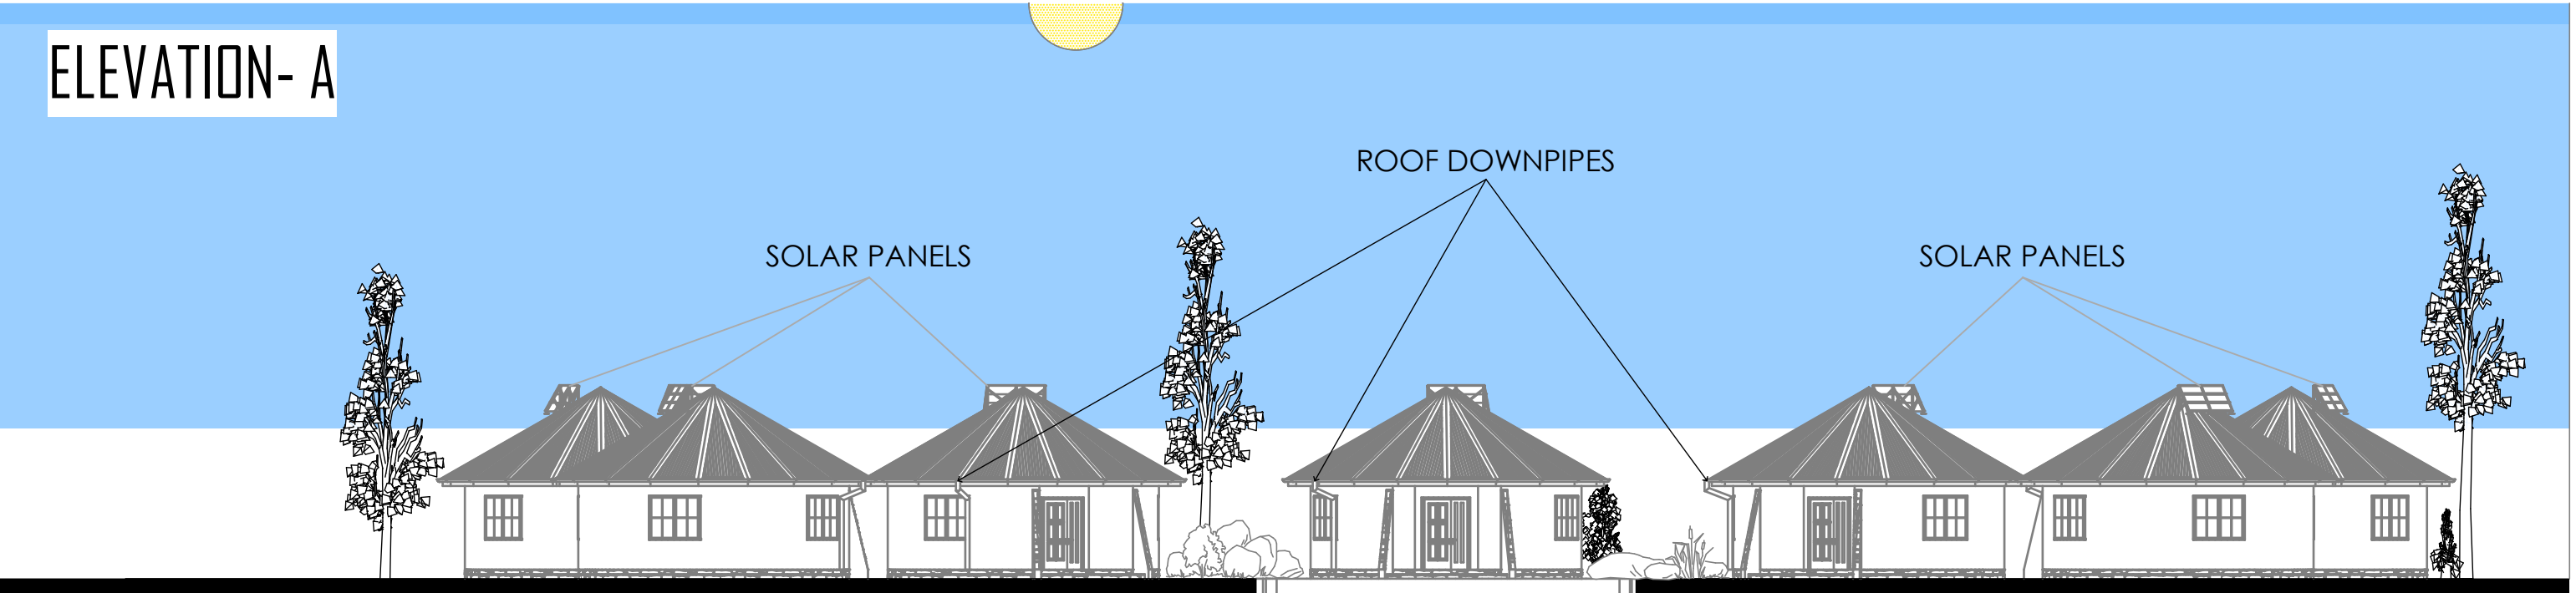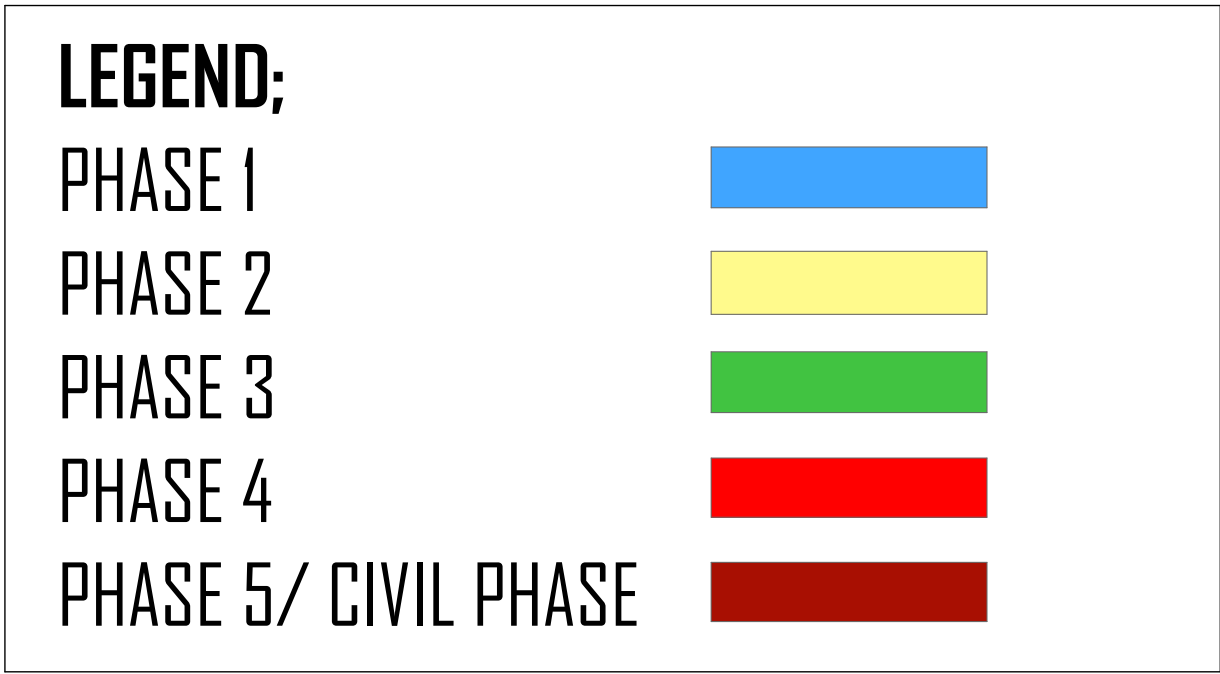

ELEVATION- A